




KNM MÖBELSERIE: PARKEN - PLANTERINGSKÄRL 1

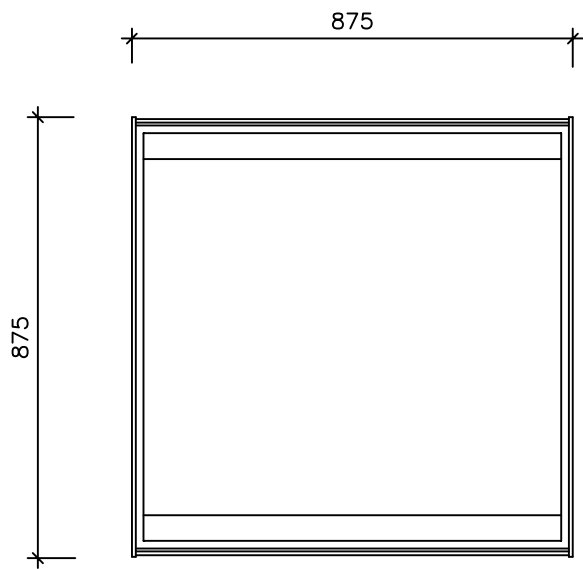

PLAN - PLANTERINGSKÄRL 1

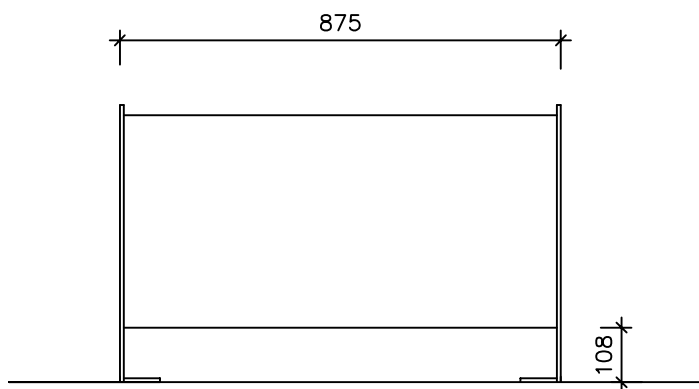

VY - PLANTERINGSKÄRL 1

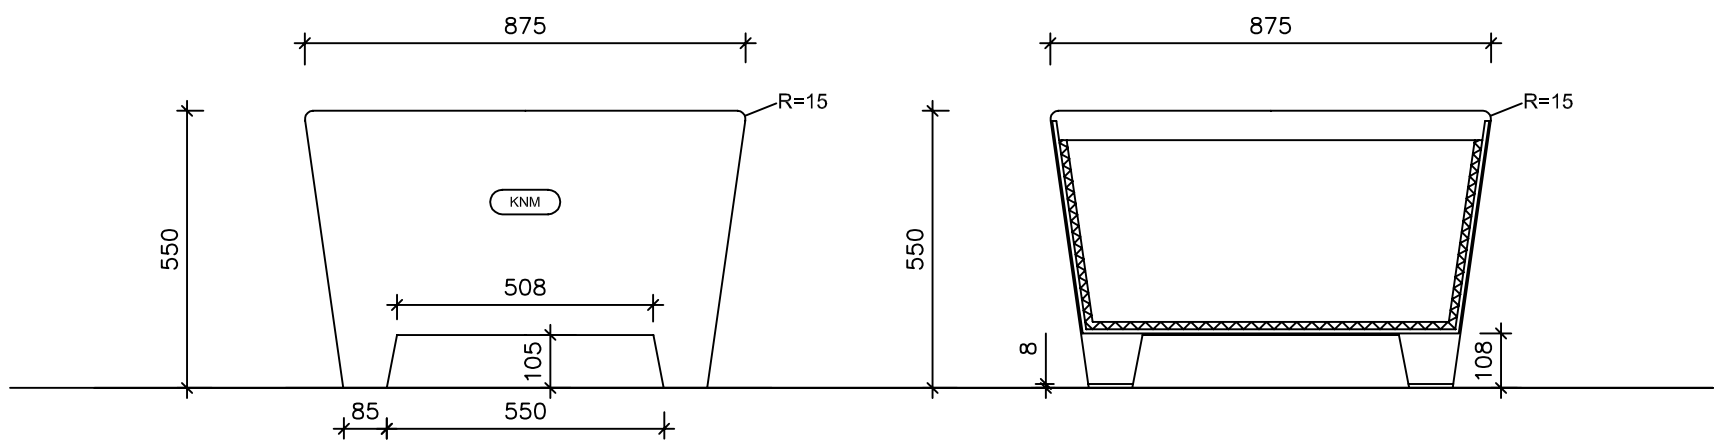

GAVEL - PLANTERINGSKÄRL 1

SEKTION - PLANTERINGSKÄRL 1

DESIGN: OLLE ANDERSON/OVE JONSSON ©
SKALA 1:15 (A3) - 01 03 2015